






Typical HydroChamber Impermeable Attenuation System

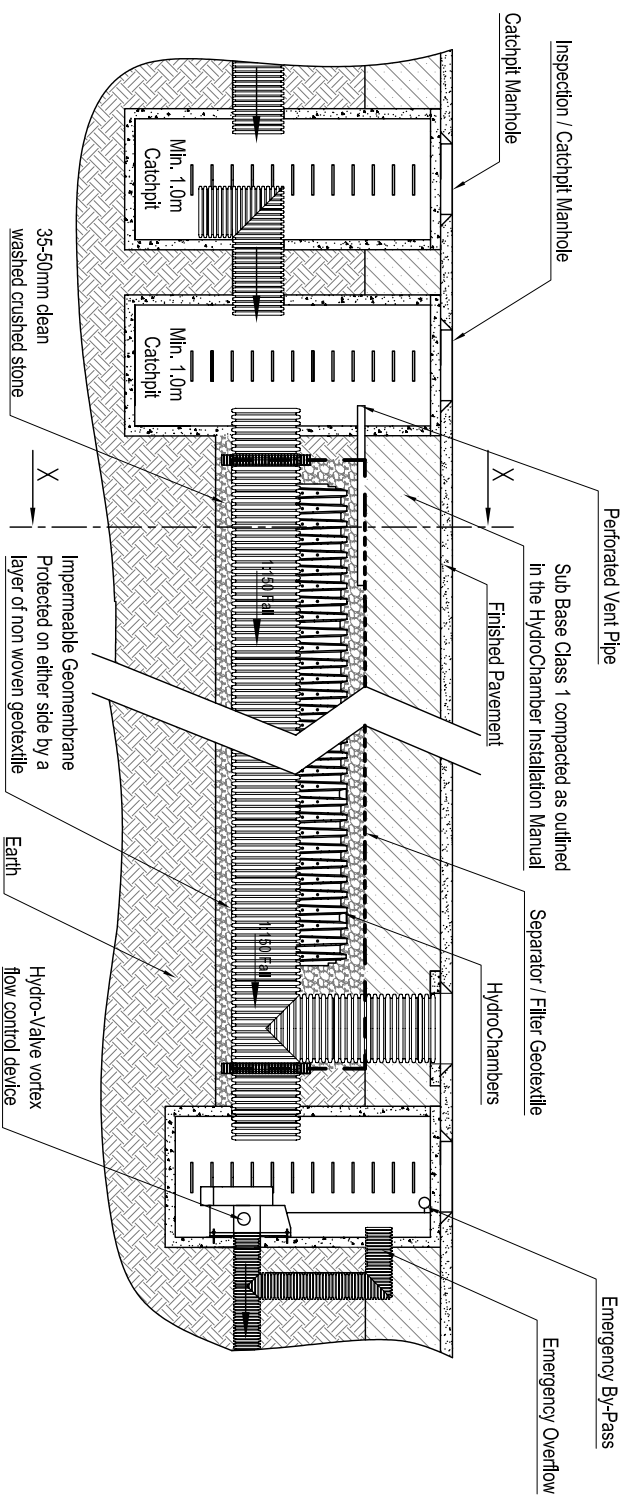


TYPICAL SECTION Y-Y

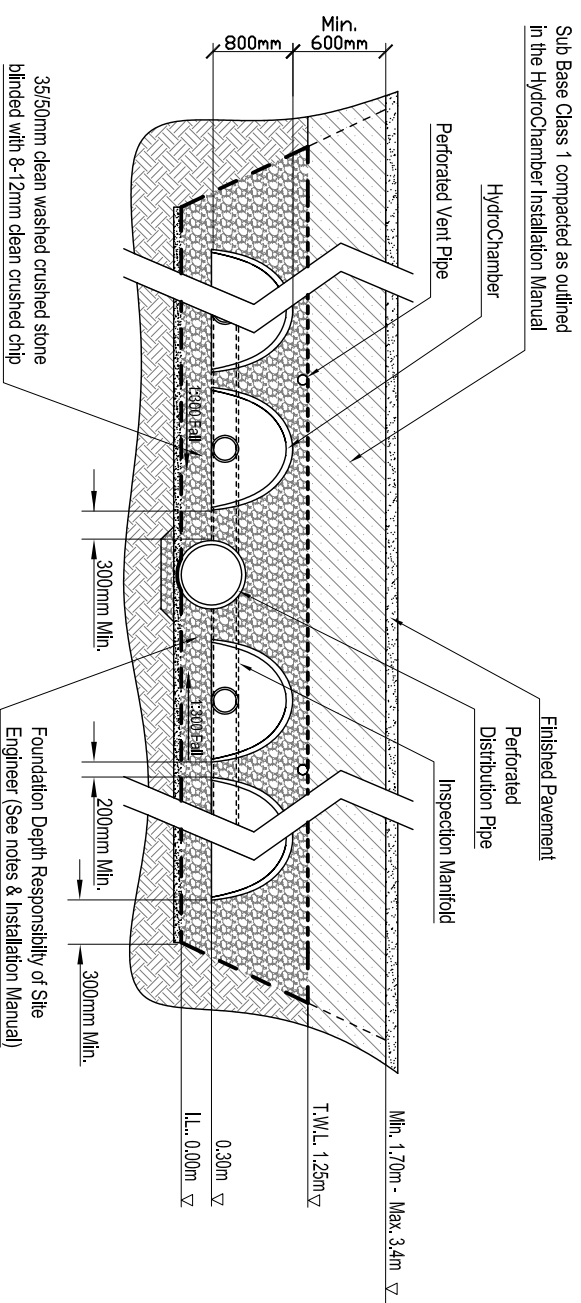

TYPICAL SECTION X-X

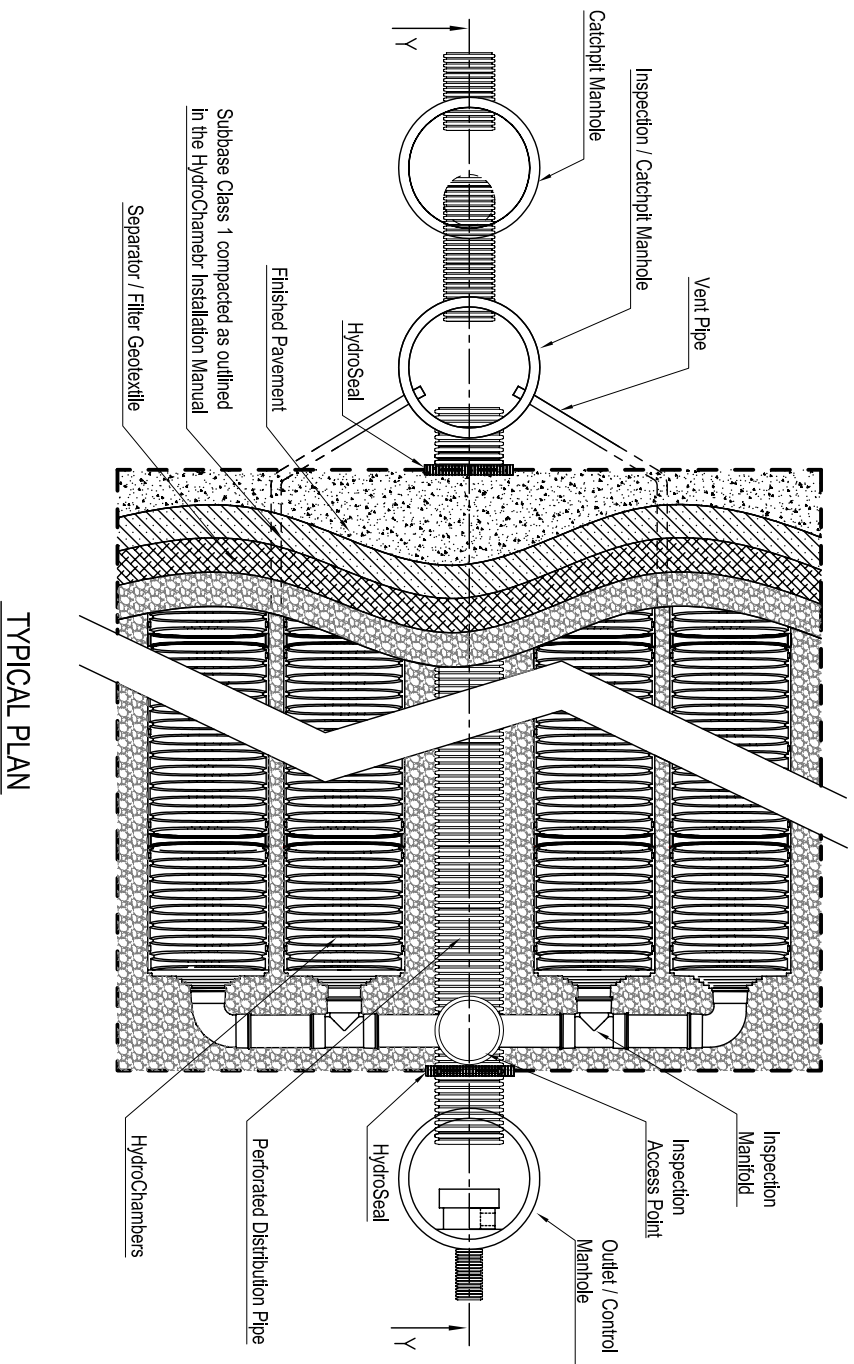


TYPICAL PLAN

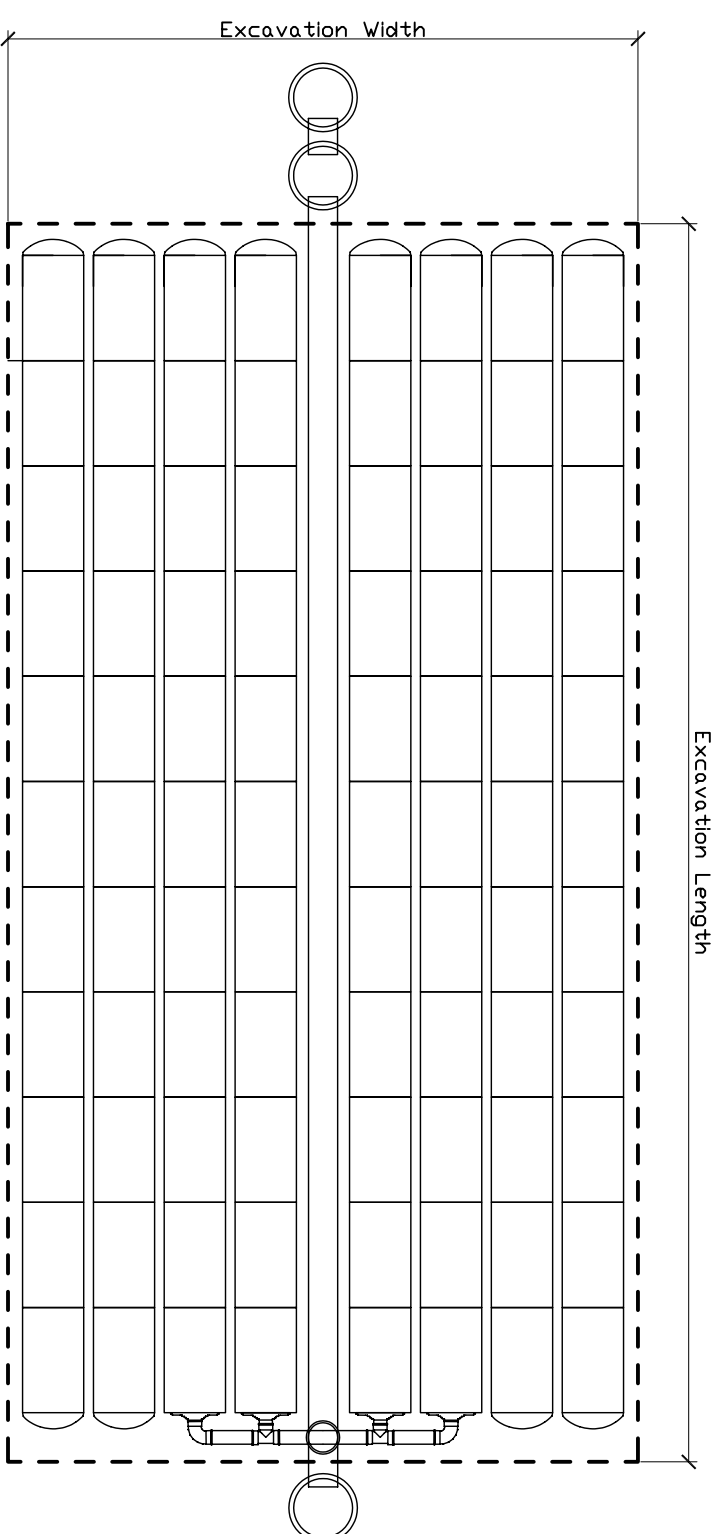






Typical HydroChamber Permeable Attenuation System

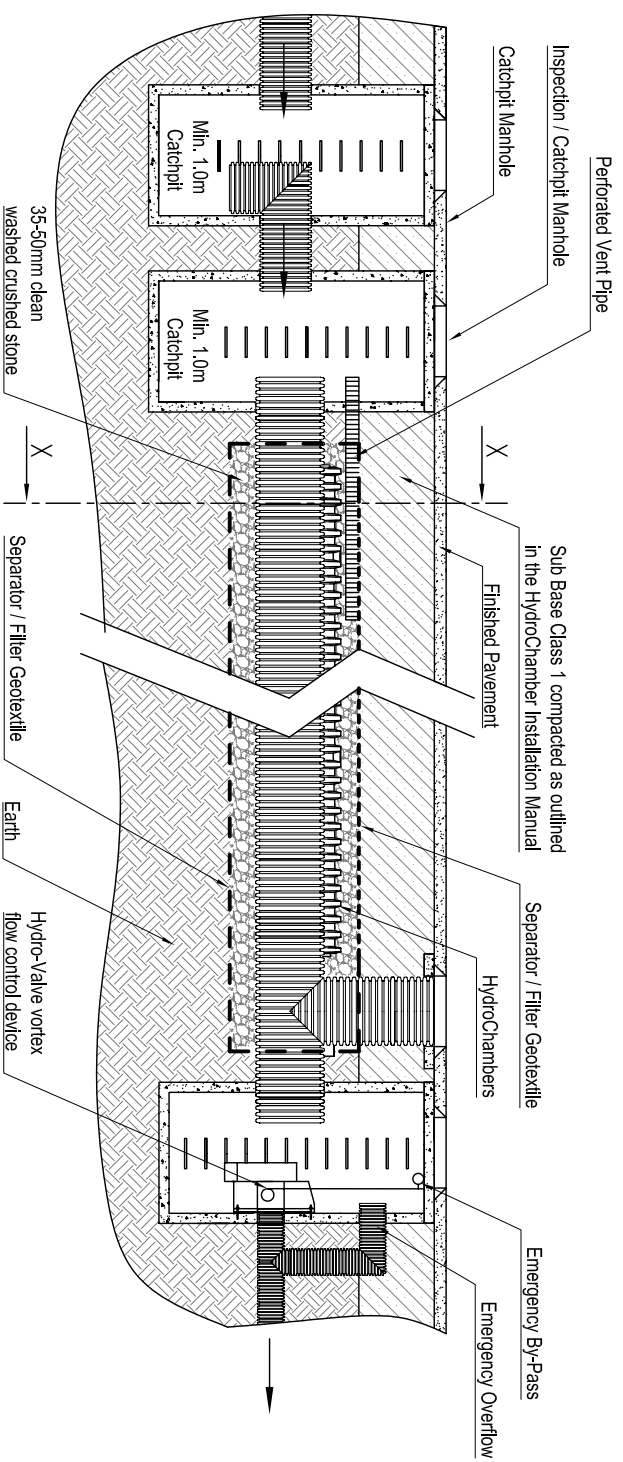

TYPICAL SECTION Y-Y

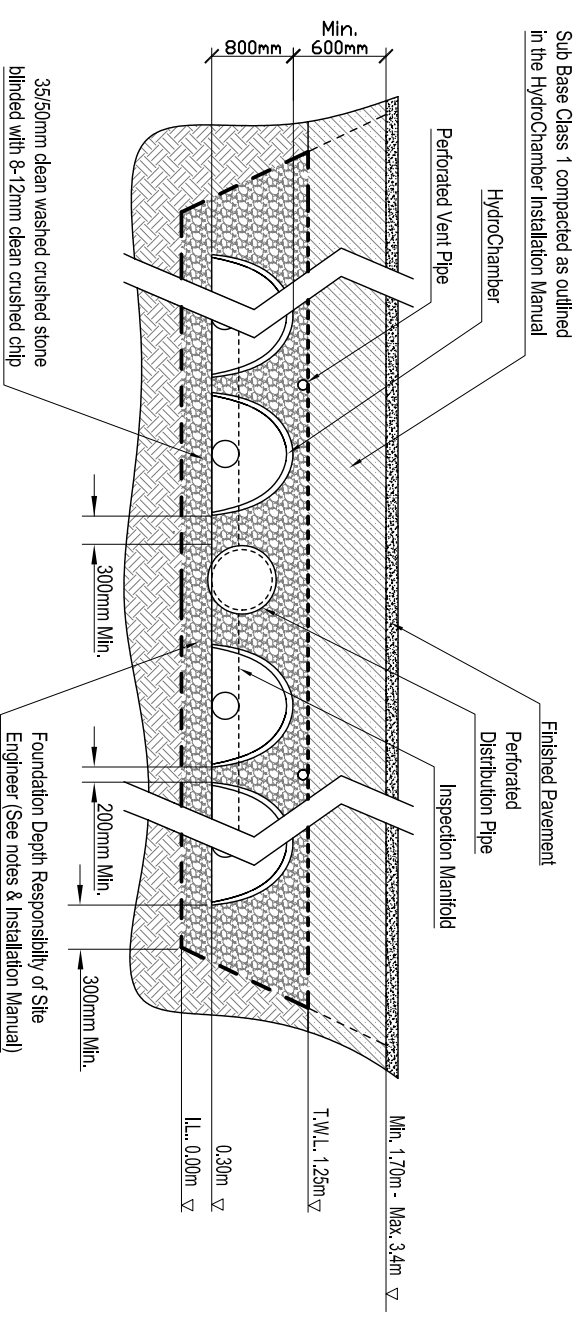



TYPICAL SECTION X-X

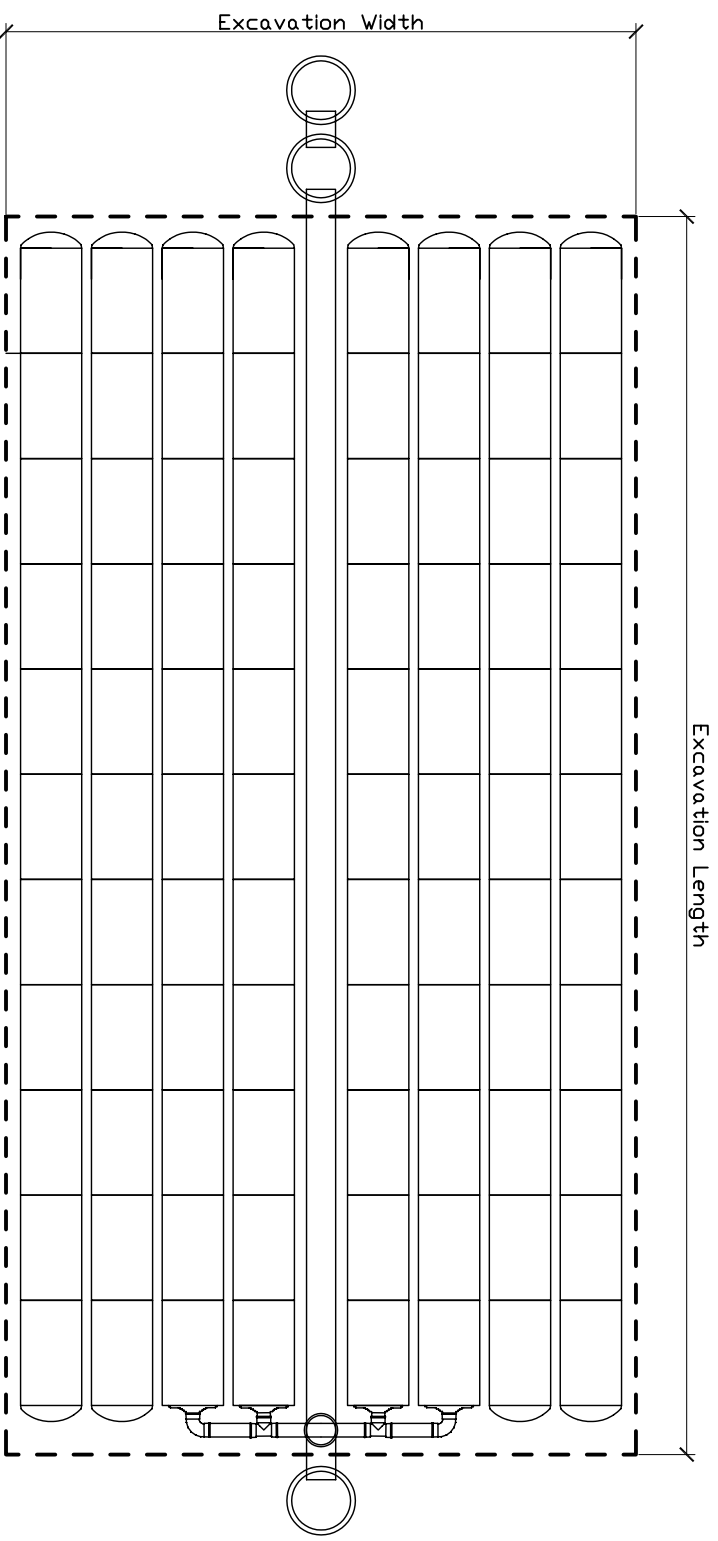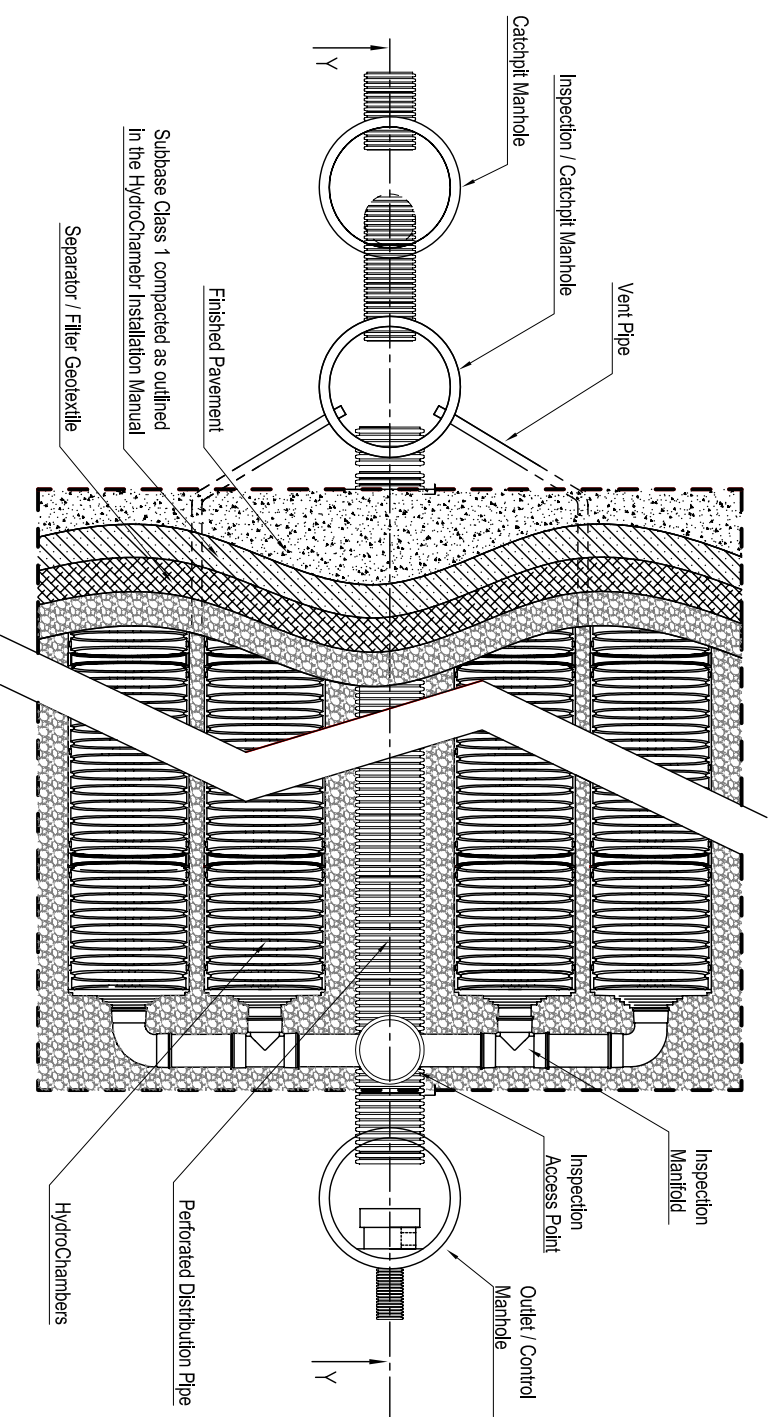


SAMPLE SYSTEM LAYOUT




Typical HydroChamber Soakaway / Infiltration System

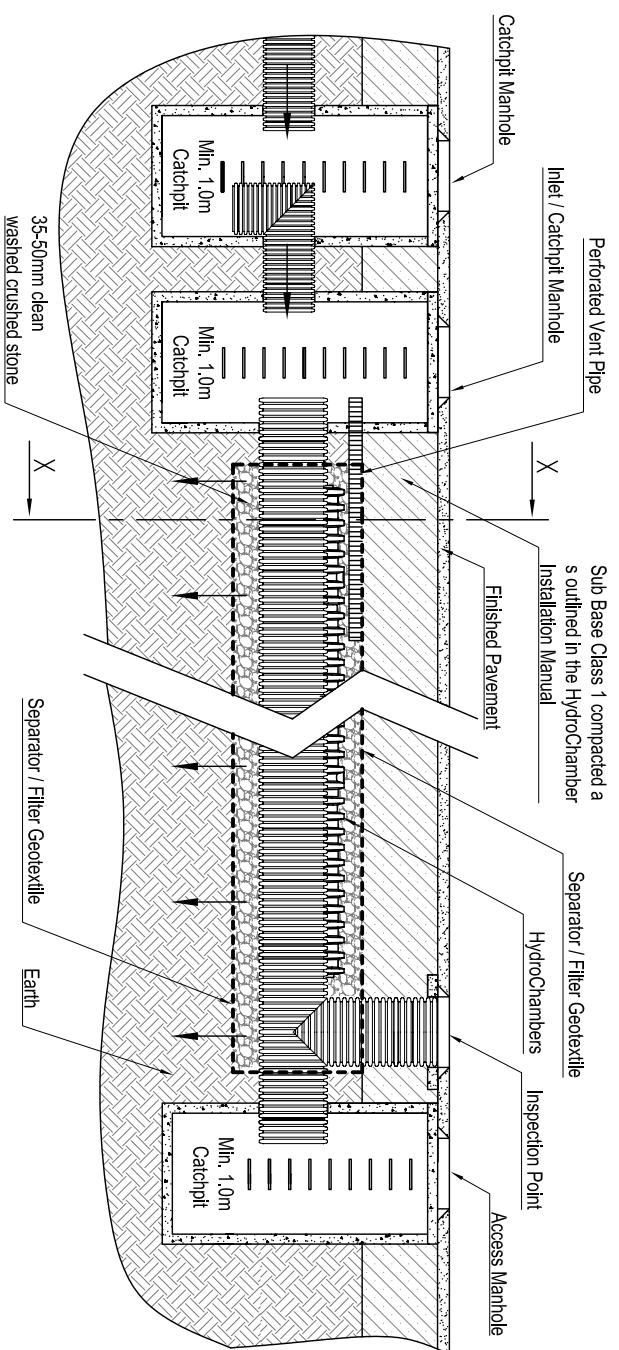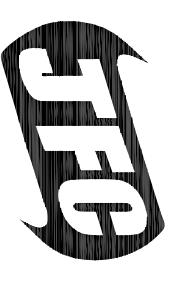


TYPICAL SECTION Y-Y

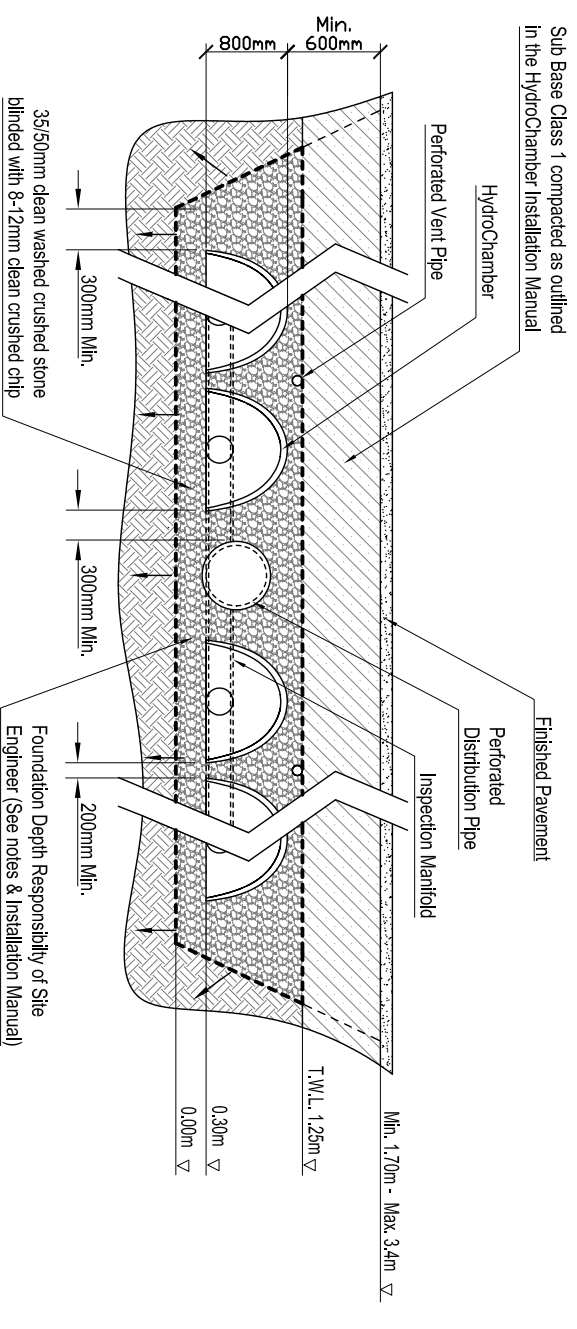

TYPICAL SECTION X-X

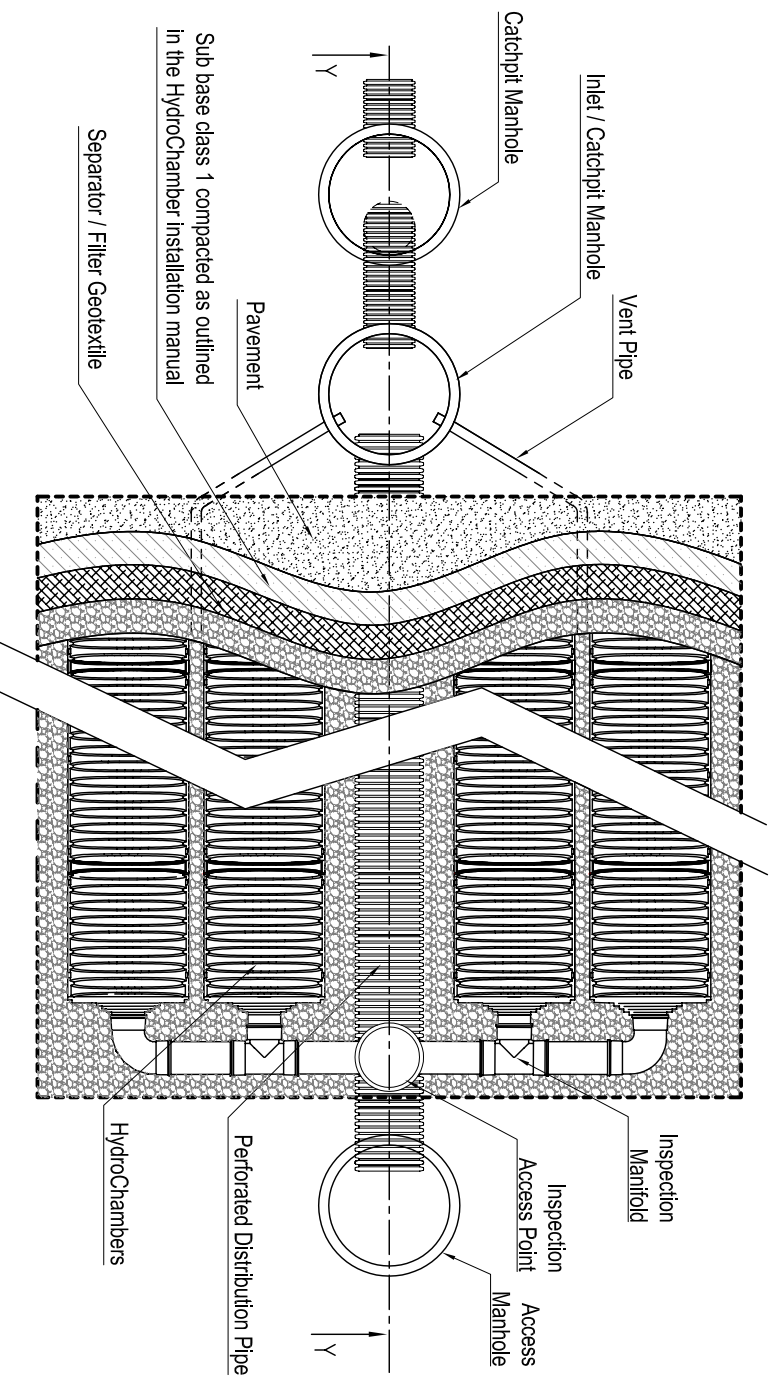

TYPICAL PLAN

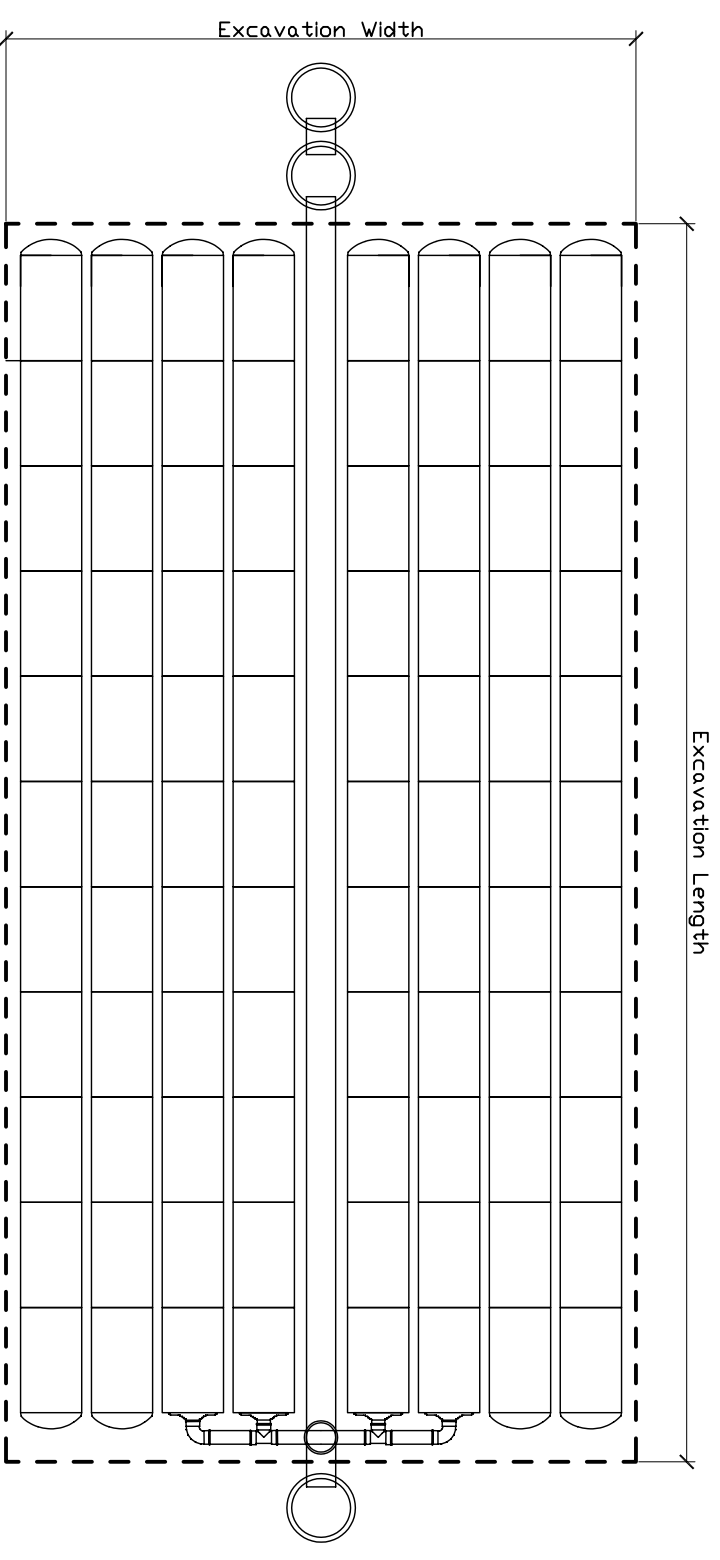

SAMPLE SYSTEM LAYOUT

